

GENERAL SITE GRADING NOTES:

- EXCAVATION AND OTHER GROUND DISTURBANCE IS NOT ALLOWED WITHIN THE DRIP-LINE OF EXISTING TREES TO REMAIN UNLESS SPECIFICALLY NOTED. CONTRACTOR SHALL PROTECT TREES TO REMAIN WITH FENCE.



HILL
STUDIO

120 W. Campbell Ave. SW
Roanoke, VA 24011
tel: 540-342-5263 fax: 540-345-5625
www.hillstudio.com

TOWN PARK
ENTRANCE
MASTER PLAN

Seal

NOT FOR CONSTRUCTION
Review Submission

Title:

SITE
GRADING

Date: 5/24/2023

Revisions:

△	


Drawn By: AK

Review By: GW

Project No. 2104.01

Sheet No.

L-201

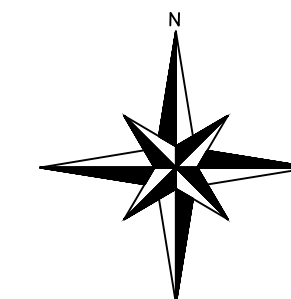



HILL STUDIO

120 W. Campbell Ave. SW
Roanoke, VA 24011
tel: 540-342-5263 fax: 540-345-5625
www.hillstudio.com

TOWN PARK
ENTRANCE
MASTER PLAN

Seal

NOT FOR CONSTRUCTION
Review Submission

Title: DETAILS

Date: 5/24/2023


Revisions:

Drawn By: AK


Review By: GW

Project No. 2104.01


Sheet No. L-501

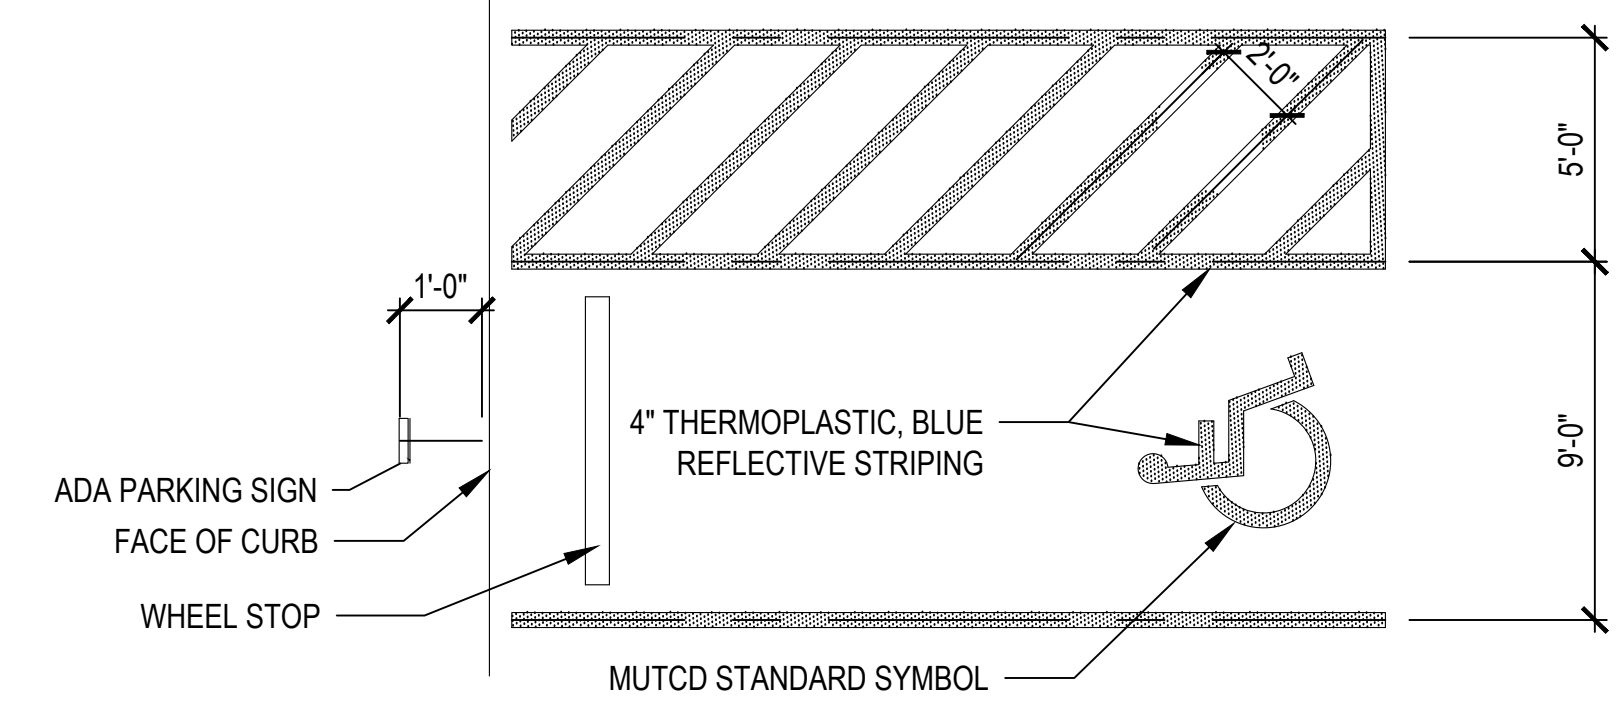


G4 ADA PARKING SPACE WITH SIGN
Scale: 1/2" - 1'-0"

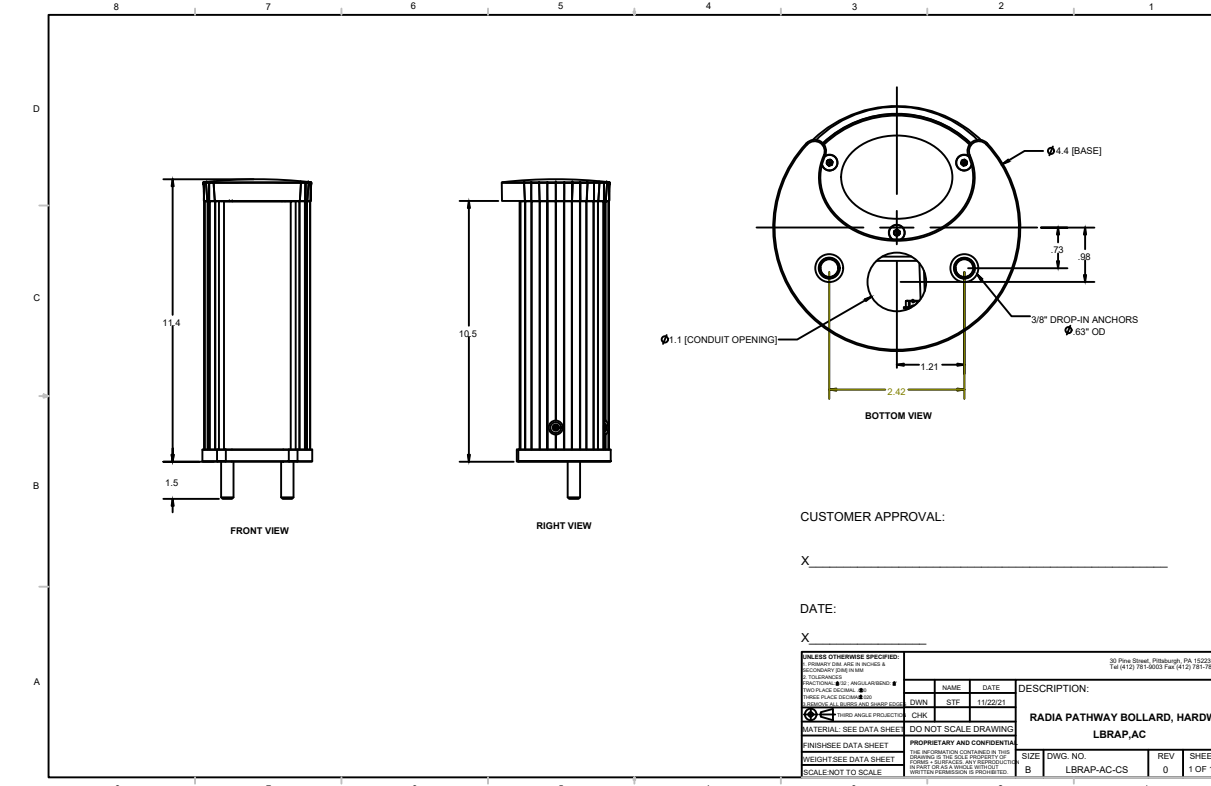

G7 PATHWAY LIGHT - BASIS OF DESIGN, OWNER TO SELECT AND APPROVE FINAL LIGHT
Scale: NTS

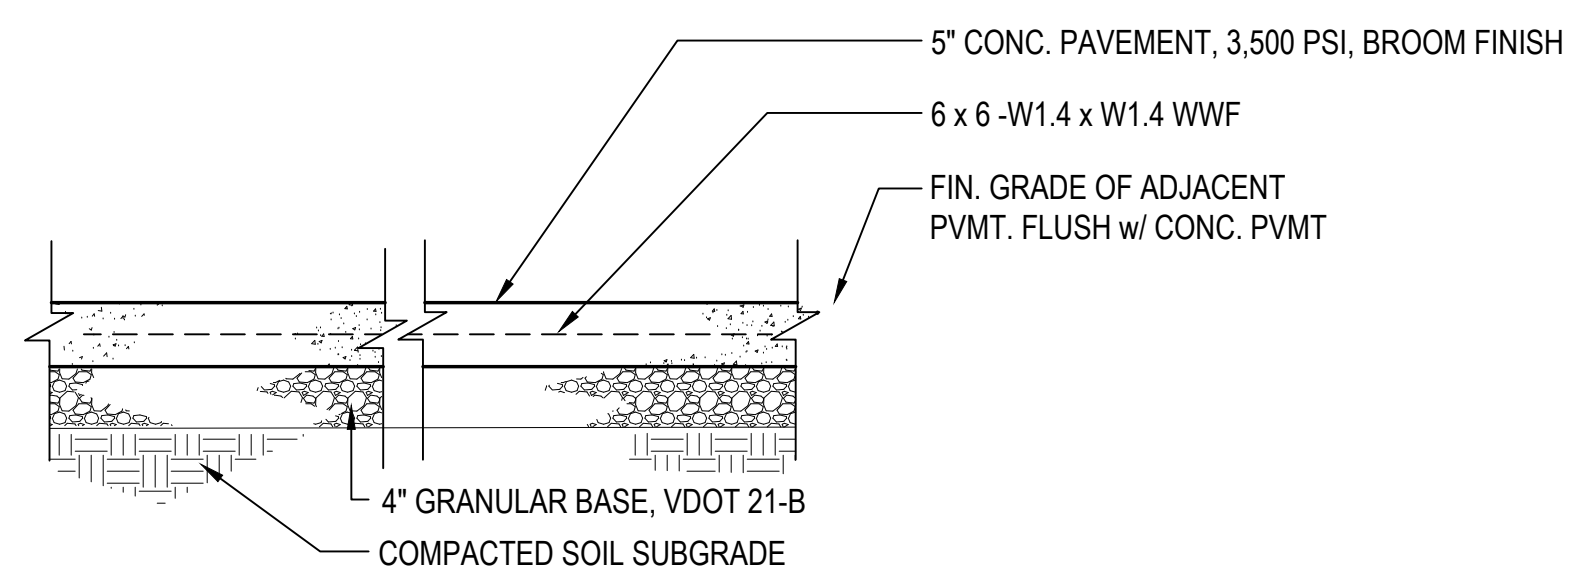


G10 TYPICAL CONCRETE PAVING
Scale: NTS

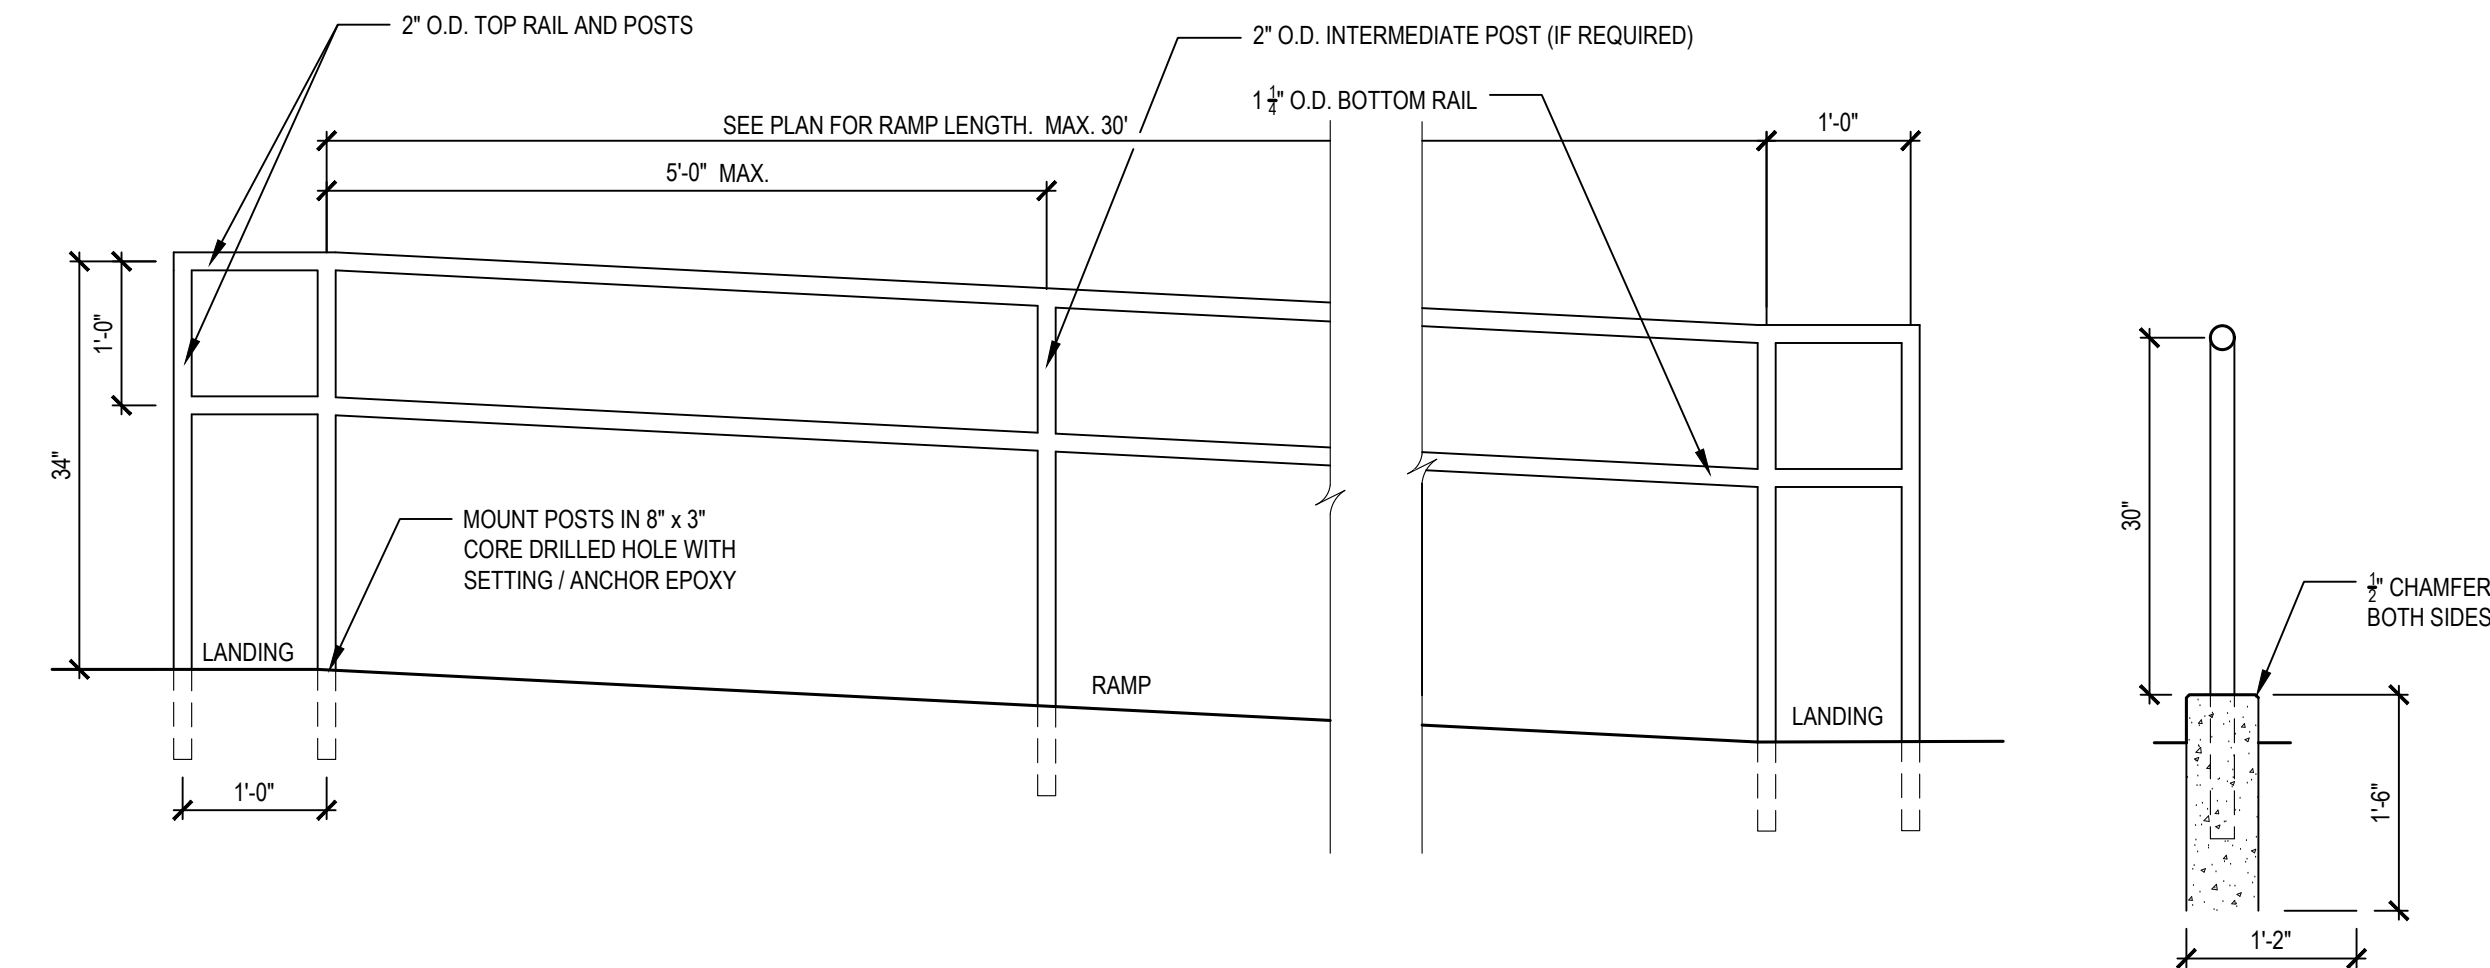


C7 ADA RAMP AND HANDRAIL
Scale: 3/4" - 1'-0"


- NOTES:
1. UNIT FABRICATED FROM SCHEDULE 40 NON-GALVANIZED STEEL PIPE.
 2. FULLY WELD ALL JOINTS. DO NOT LEAVE OPENINGS IN JOINTS WHERE RUST MAY DEVELOP.
 3. ALL WELDS ARE TO BE GROUND SMOOTH.
 4. INTERMEDIATE POST REQUIRED IF SPAN IS GREATER THAN 5'-0".

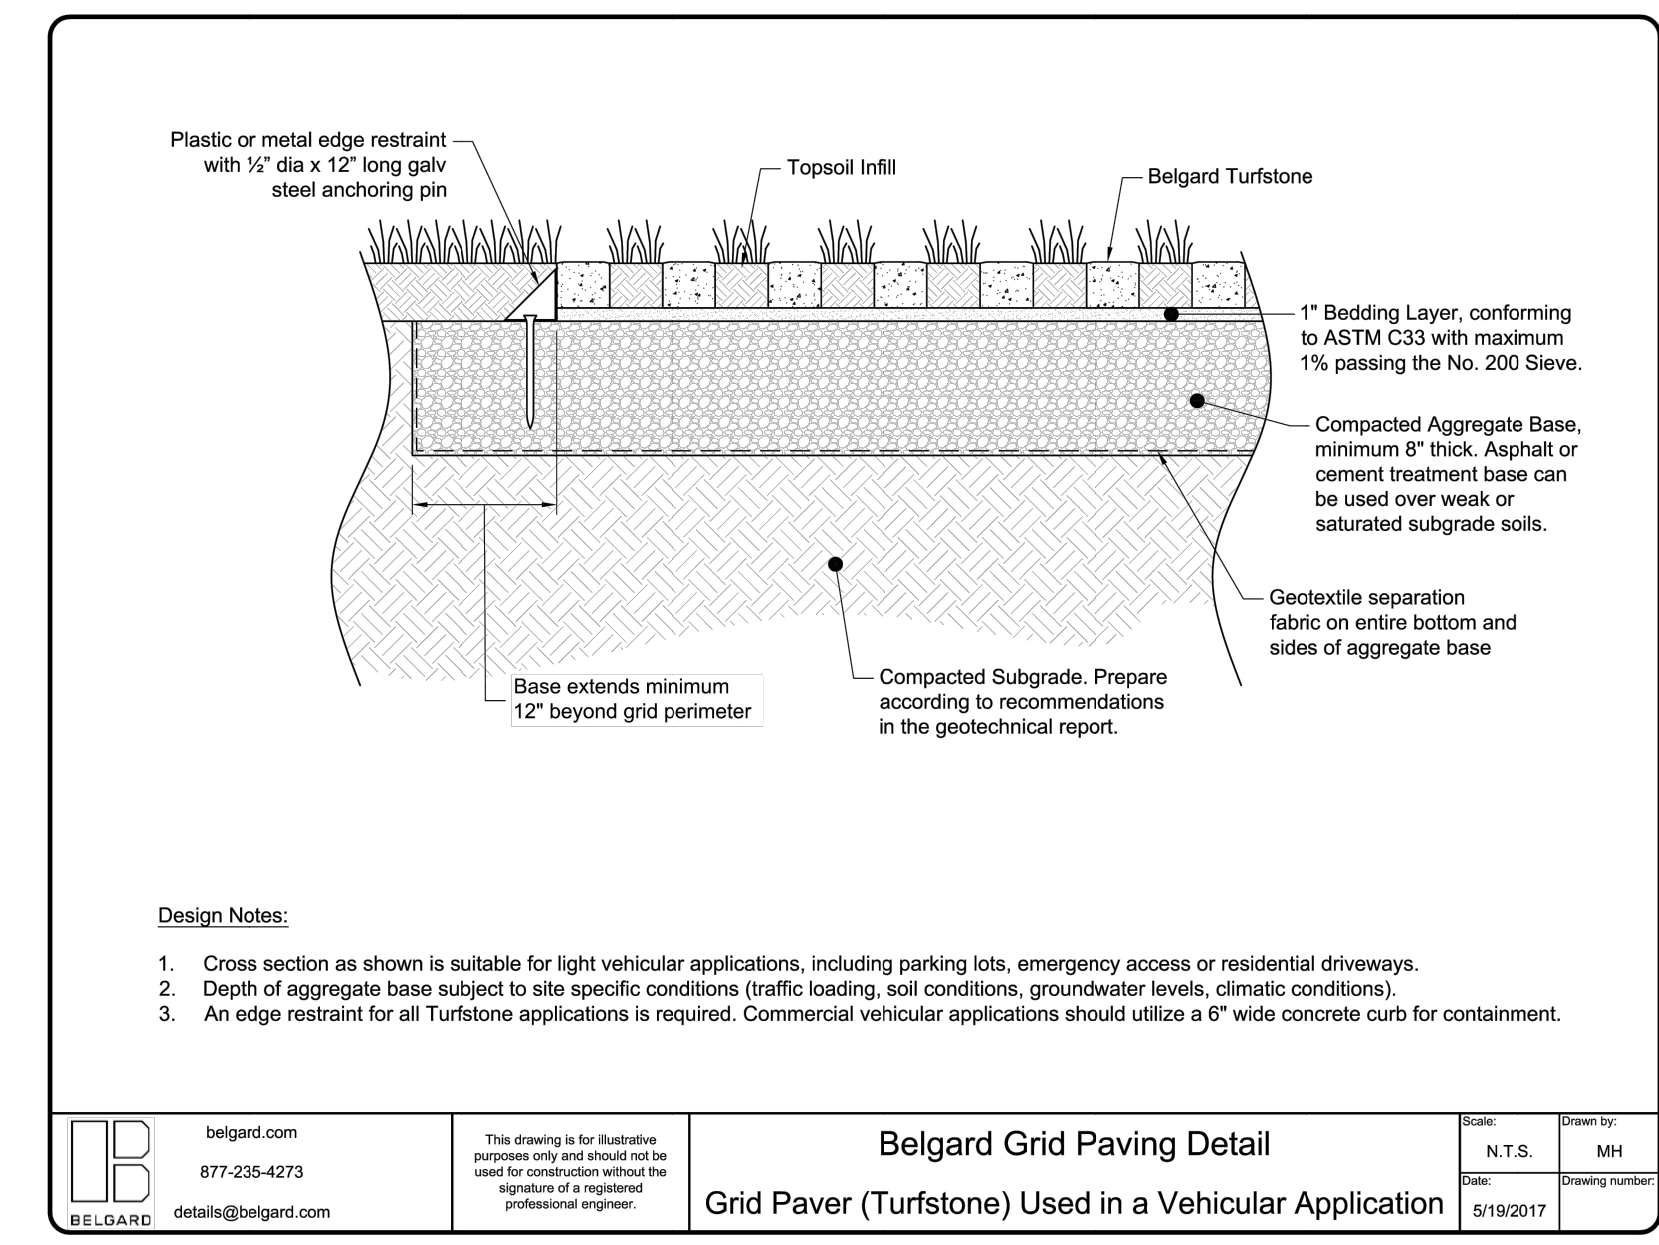

C10 BASE BID: TURFSTONE PAVER SYSTEM FOR STABILIZED PARKING AREAS
Scale: NTS

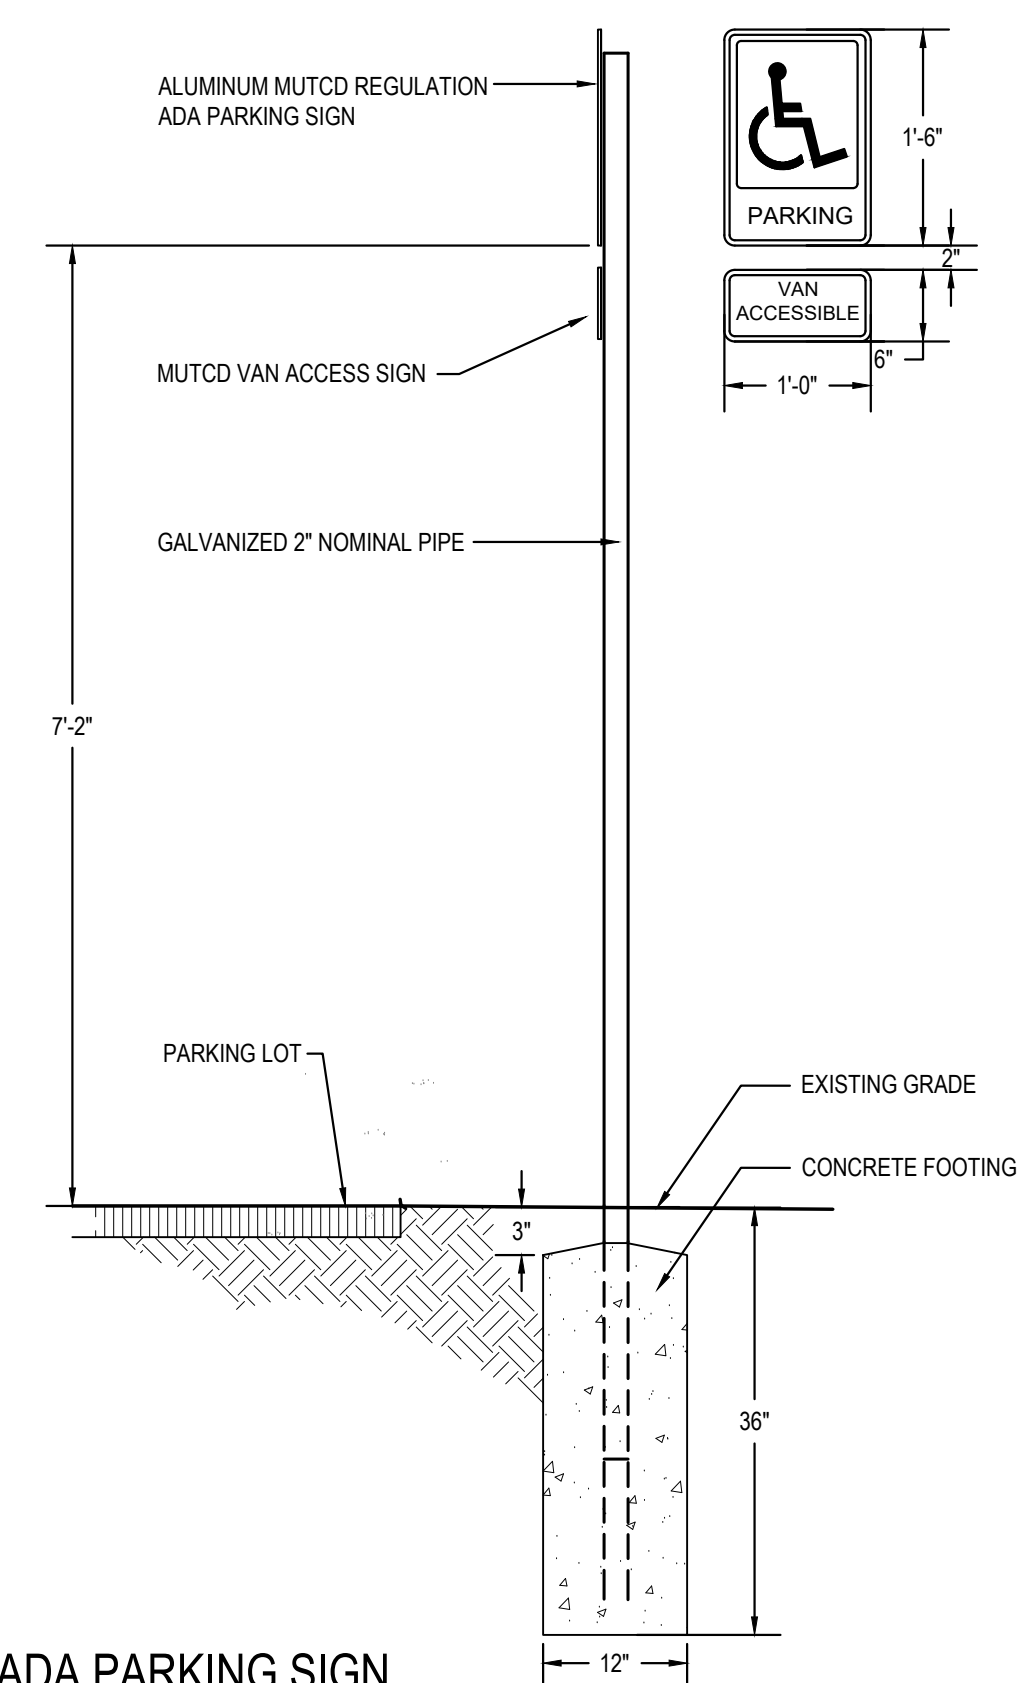

A3 ADA PARKING SIGN
Scale: 3/4" - 1'-0"

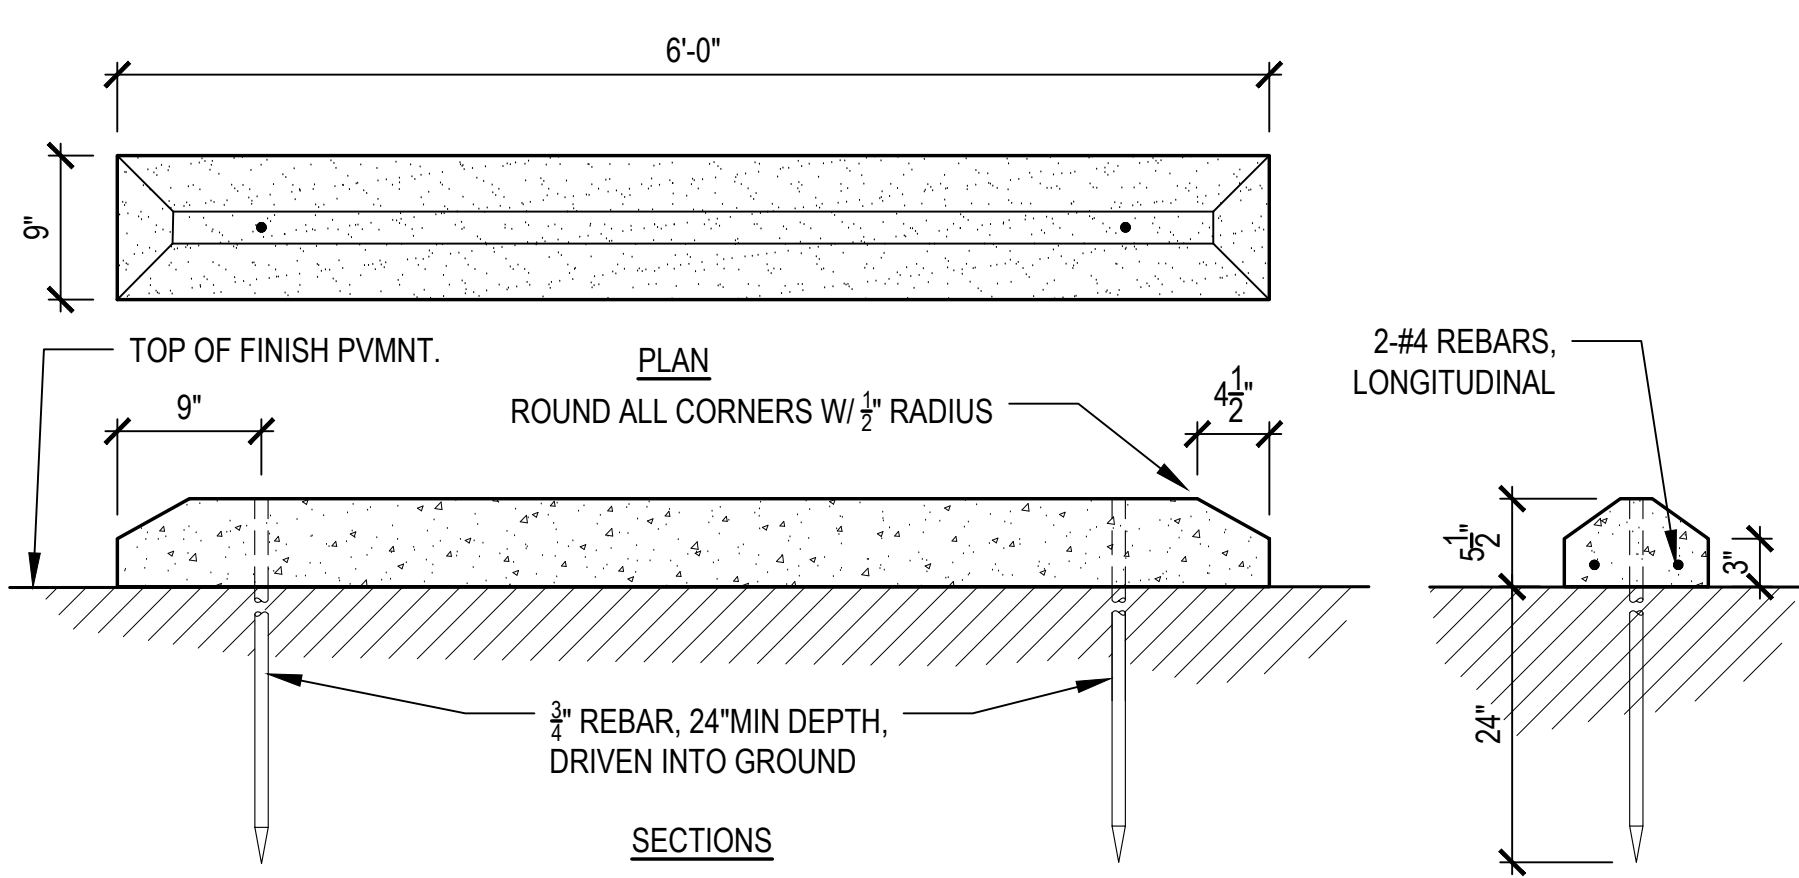

A10 TYPICAL CONCRETE WHEELSTOP
Scale: 1" = 1'-0"