


**PARTF SITE PLAN**  
Whitaker Property - Phase 1  
Town of Oak Ridge, North Carolina

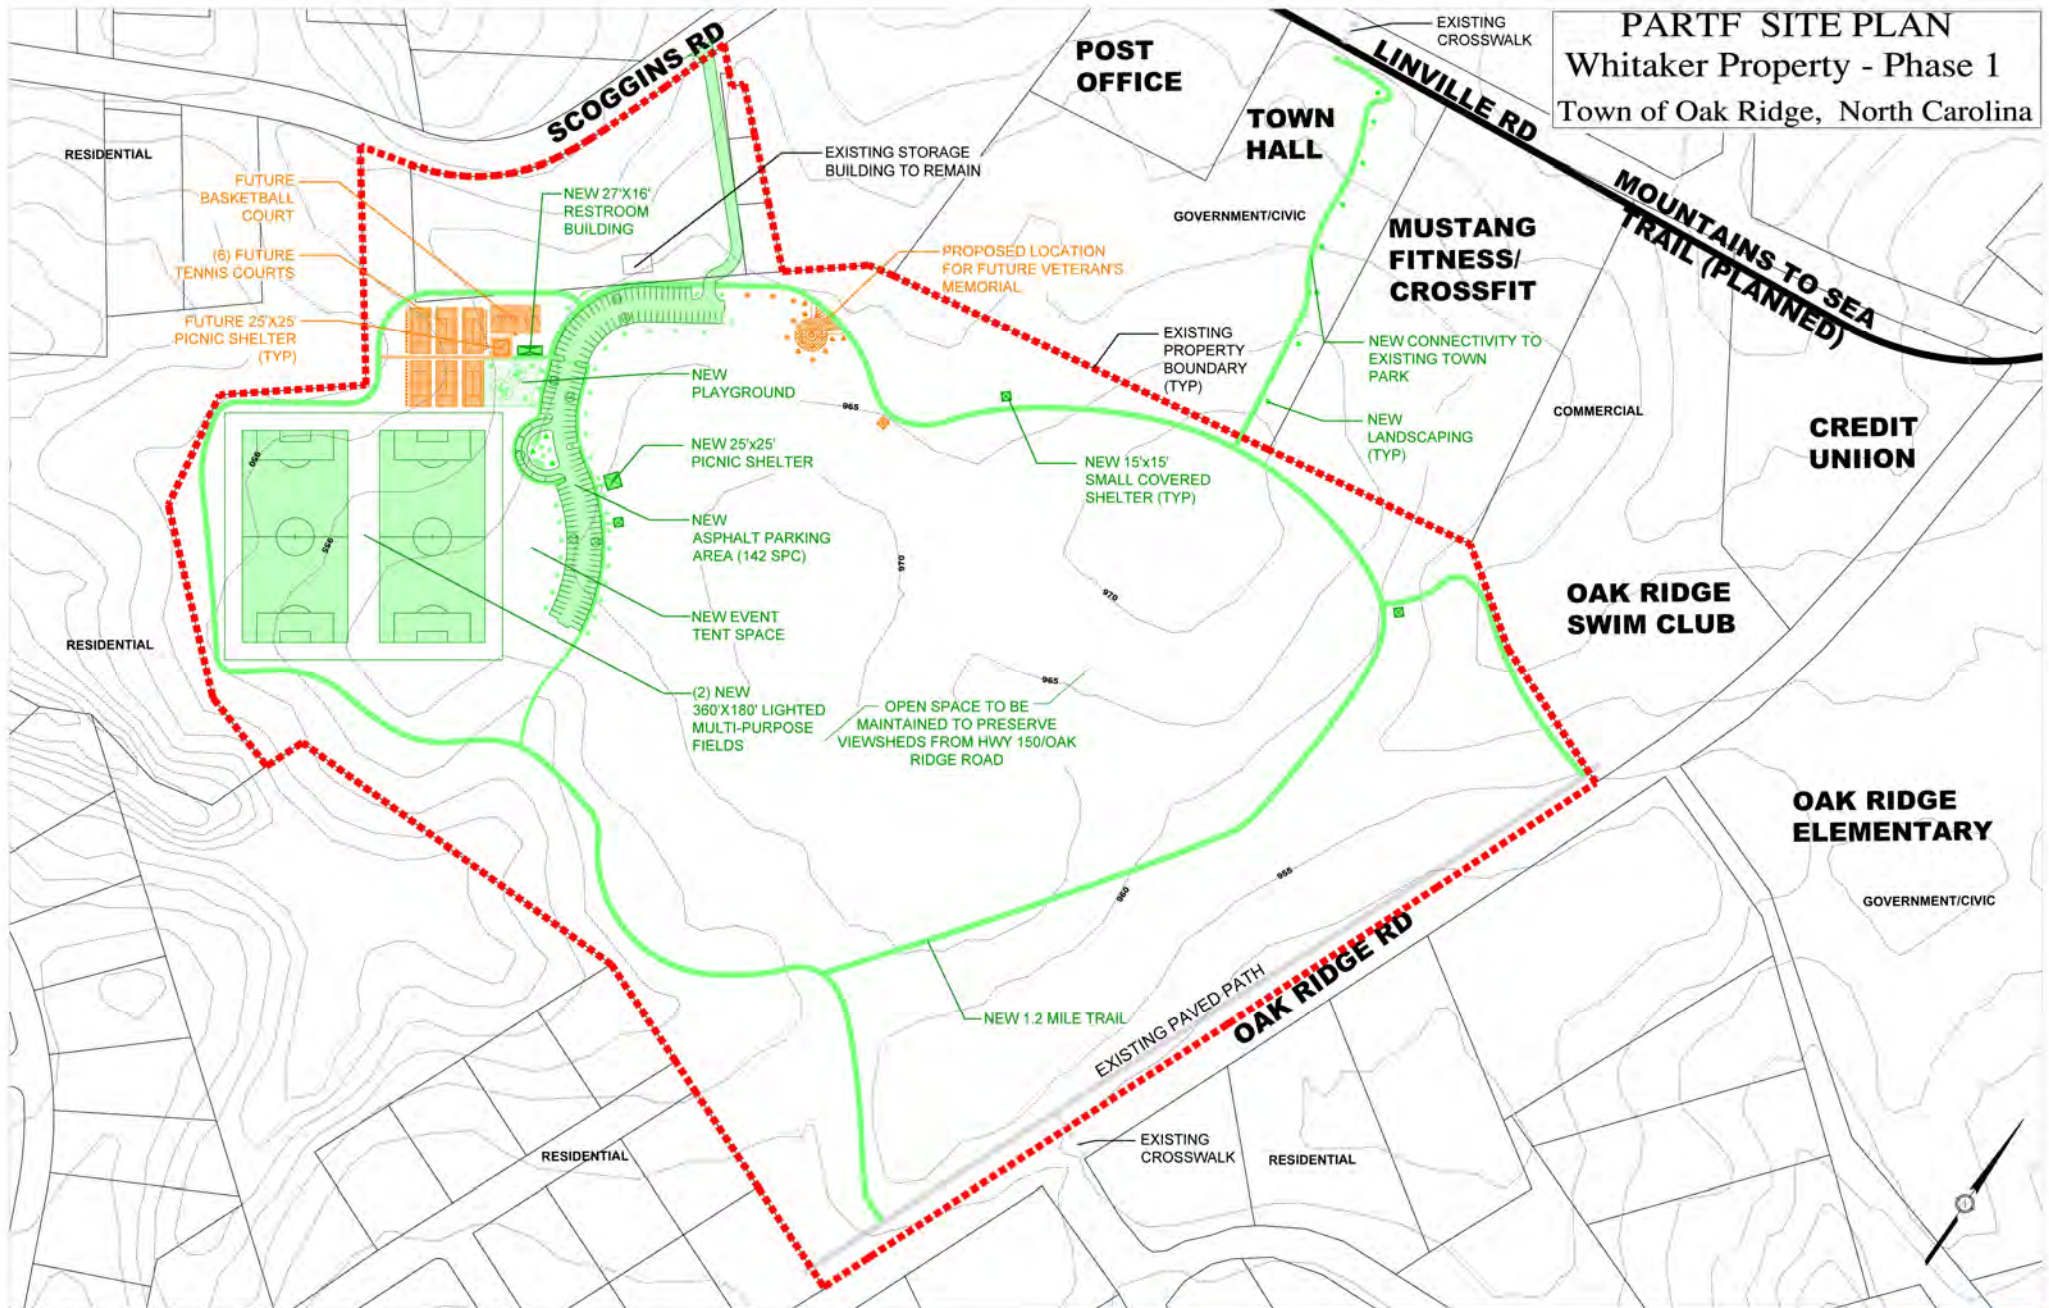

02/25/2020



**Legend**

- Existing Park Facility
- Park Boundary (60.4 Acres)
- PARTF Requested
- Easement
- Future Phase

